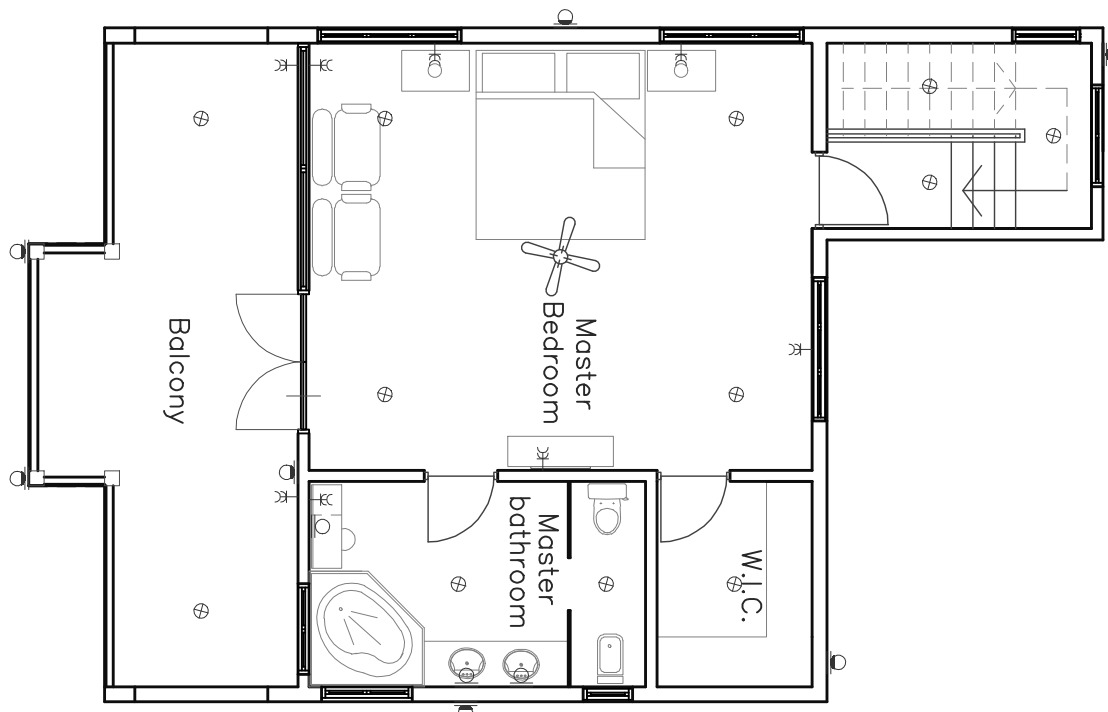


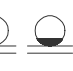
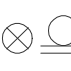
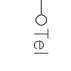







GROUND FLOOR



UPPER FLOOR



Legend:

-  waterproof wall type light armature
-  wall type light armature
-  light fixture
-  telephone outlet
-  TV outlet
-  duplex receptacle outlet 110V with ground
-  duplex receptacle outlet 110V with ground (water-tight)
-  ceiling fan with light
-  track light
-  chandelier

NOTE:
ALL DIMENSIONS TO BE VERIFIED PRIOR TO CONSTRUCTION.

member of:



Project: RENOVATION FAMILY HOUSE
AT L.G. SMITH BOULEVARD 470
FOR MR. H. LAMLE AND MR. G. TRUBOWITSCH

Drawing No: W-4
Project No: 07-815
Title: WORKING DRAWING
ELECTRICAL CONNECTIONS

dr	ch	Revision	Description

Scale: 1:100
Date: 03-24-09

Design:



INTERIOR AND ARCHITECTURAL DESIGN N.V.
Vondellelaan 27
Tel: (287)-8826677
Fax: (287)-5832574

Drawn: JM
Check: